


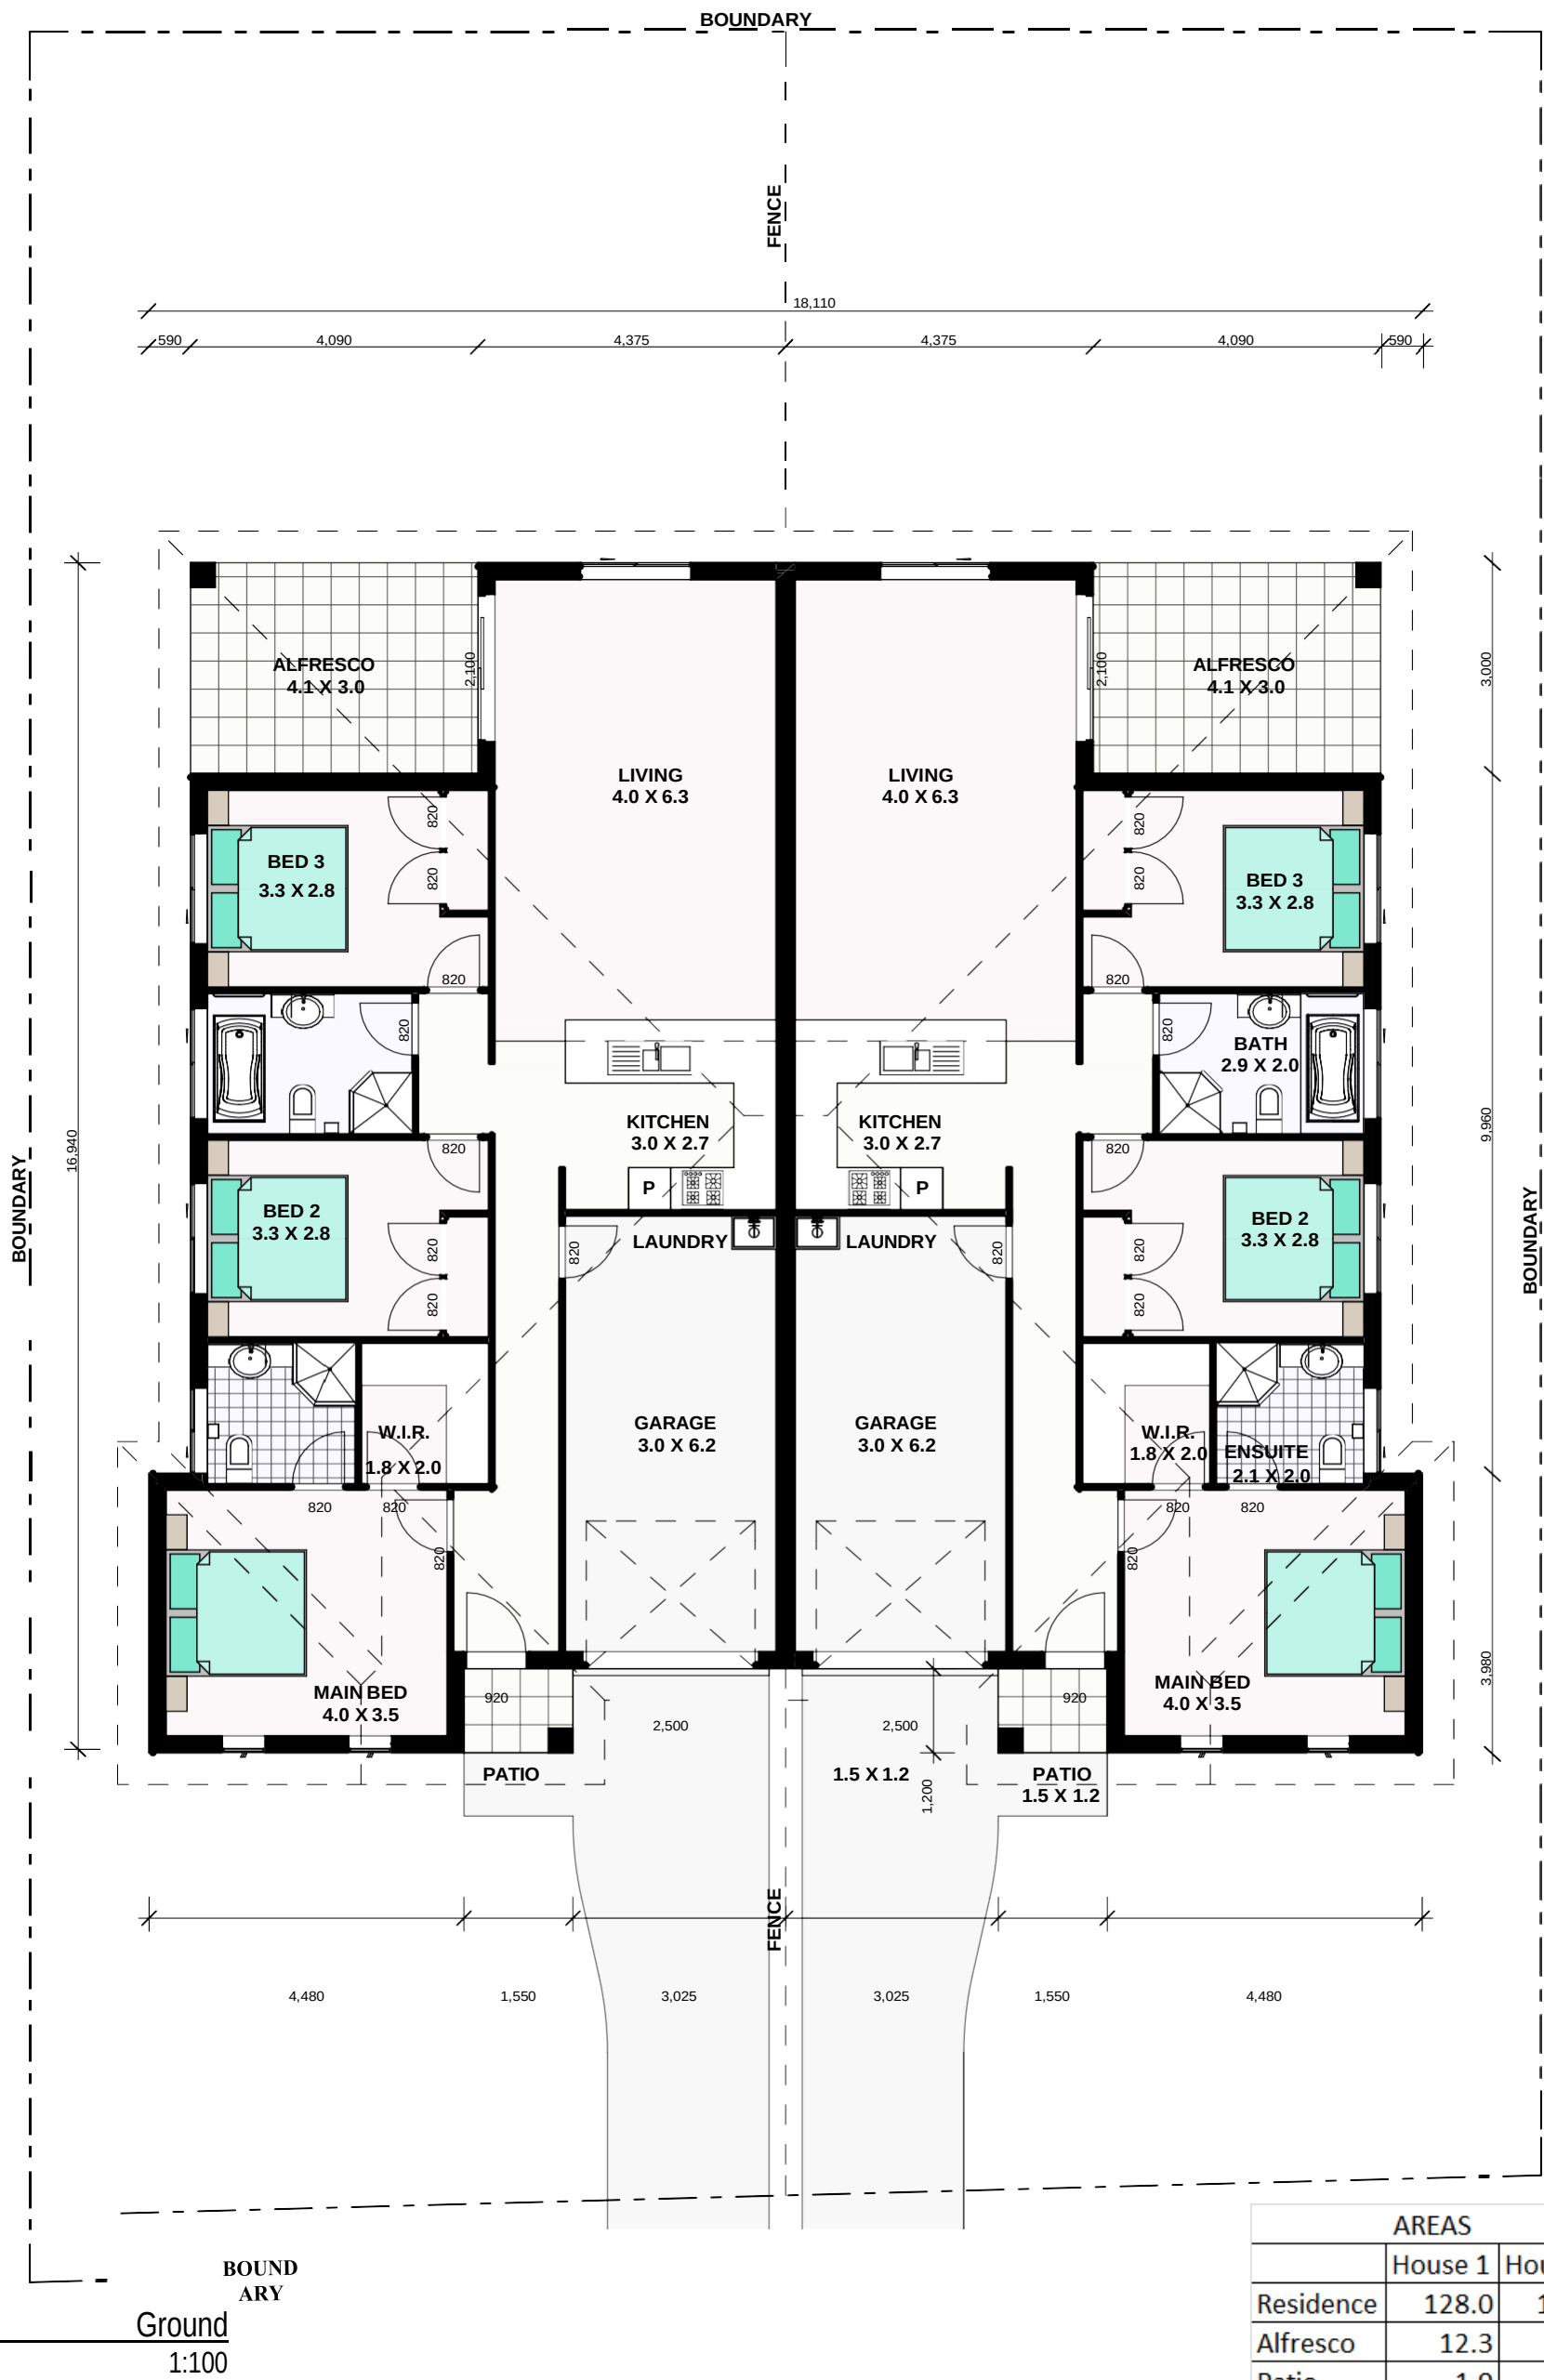

AREAS		
	House 1	House 2
Residence	128.0	128.0
Alfresco	12.3	12.3
Patio	1.9	1.9
Totals	142.2	142.2

CONCEPT DESIGN

New Duplex


Project Address: Your Block or Investment Block

PAGE NUMBER

P.1

Project No: TRUWAY CONCEPT PLAN

Plot Date: 29/05/2017 Scale: 1:100 A3

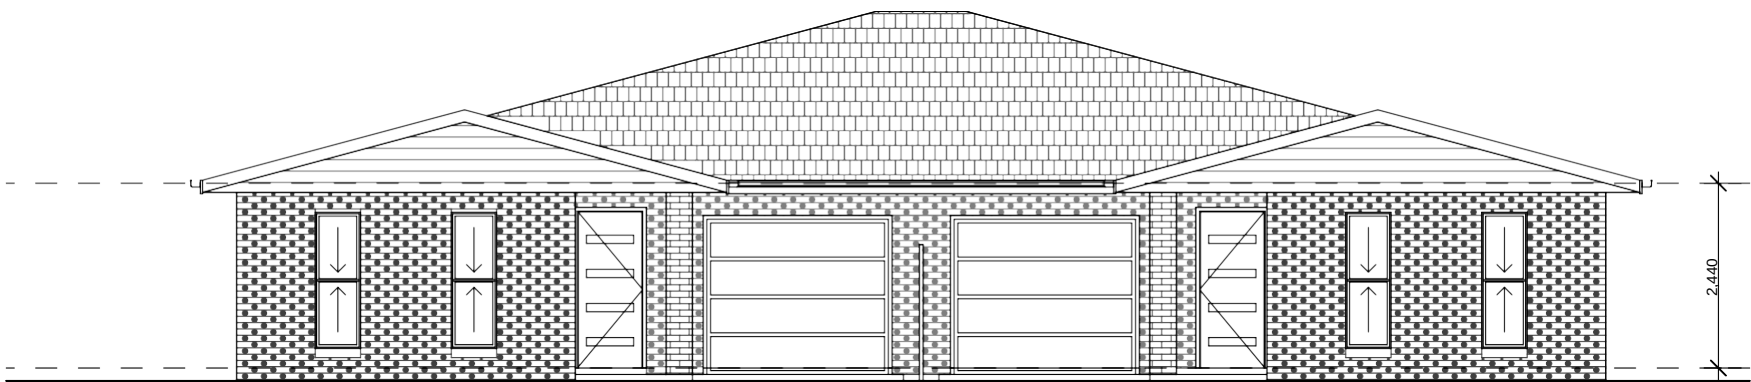

Front Elevation
1:100

C O N C E P T D E S I G N

New Duplex
Project Address: Your Block or Investment Block

PAGE NUMBER

P.2